



BAKER ROSSOW
CONSULTING ENGINEERS


136 HERRIES STREET
PO BOX 1382
TOOWOOMBA
QLD 4350
PH: 07 4638 5655

bakerrossow.com.au
mail@bakerrossow.com.au

DISCREPANCIES
WHERE ANY DISCREPANCY EXISTS BETWEEN FIGURED AND SCALED DIMENSIONS, THE FIGURED DIMENSIONS SHALL APPLY

COPYRIGHT
COPYRIGHT EXISTS ON ALL PLANS & DESIGNS PRODUCED BY BAKER ROSSOW CONSULTING ENGINEERS AND SHALL NOT BE REPRODUCED IN PART OR IN FULL WITHOUT WRITTEN APPROVAL

ENDORSEMENT
WHERE NO SIGNATURE EXISTS BELOW, THIS DRAWING SHALL BE DEEMED AS PRELIMINARY, AND SHALL NOT BE USED FOR APPLICATION TO STATUTORY AUTHORITIES OR FOR CONSTRUCTION. DRAWINGS TAKE PRECEDENCE OVER ANY ELECTRONIC MODELS OR DATA PROVIDED

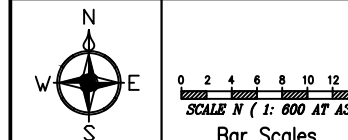

Revisions	Date
1 For Construction	15.07.2020
C For Re-Tender	01.06.2020
B For Tender	13.03.2020
A Original issue	

Client
NORTH BURNETT REGIONAL COUNCIL

Project
NBRC WASTE STATION TRANSFER UPGRADES


Title
EIDSVOLD CONCEPT PLAN

J/M	Design	Drawn	Examined
BRH	BRH	JWM	SJM
MAR 20	MAR 20	MAR 20	15/07/20

Scale
1:600

Certified RPEQ: 10957

JOB No. 190354	Original Size	A3
	Plan No.	E-200
		A B C 1

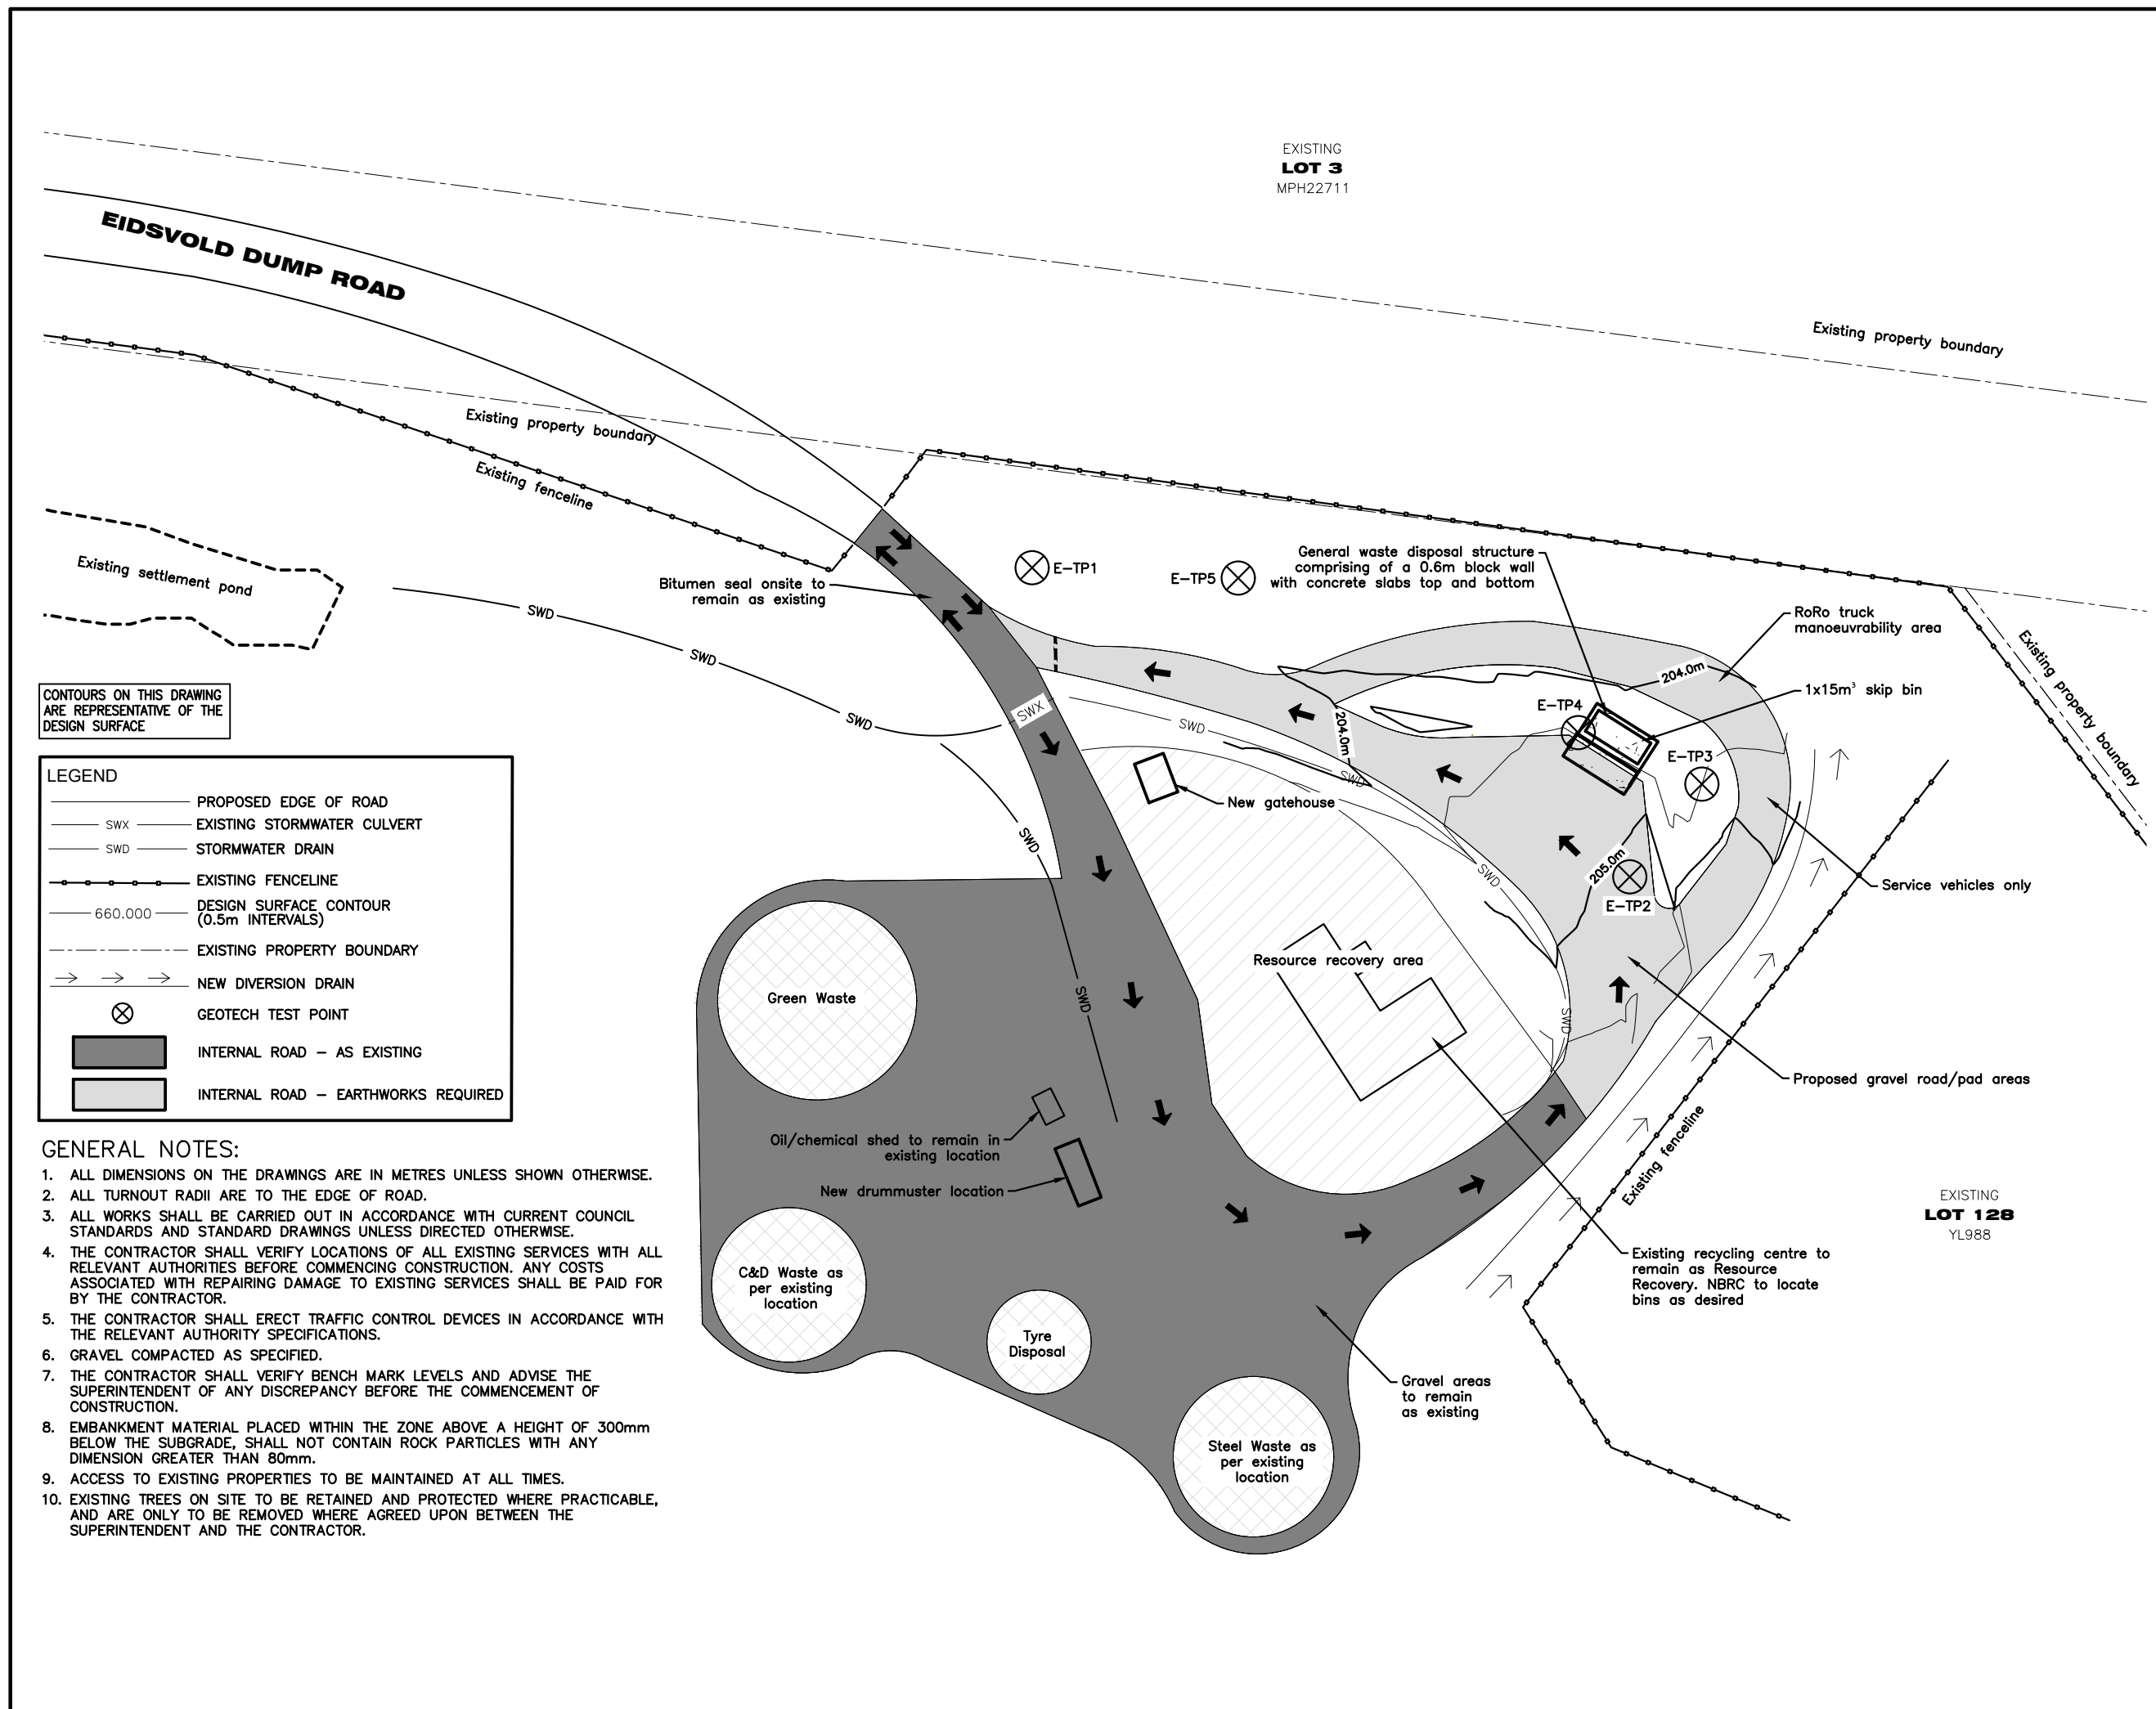

CONTOURS ON THIS DRAWING ARE REPRESENTATIVE OF THE DESIGN SURFACE

LEGEND	
	PROPOSED EDGE OF ROAD
	EXISTING STORMWATER CULVERT
	STORMWATER DRAIN
	EXISTING FENCELINE
	DESIGN SURFACE CONTOUR (0.5m INTERVALS)
	EXISTING PROPERTY BOUNDARY
	NEW DIVERSION DRAIN
	GEOTECH TEST POINT
	INTERNAL ROAD - AS EXISTING
	INTERNAL ROAD - EARTHWORKS REQUIRED

GENERAL NOTES:

1. ALL DIMENSIONS ON THE DRAWINGS ARE IN METRES UNLESS SHOWN OTHERWISE.
2. ALL TURNOUT RADII ARE TO THE EDGE OF ROAD.
3. ALL WORKS SHALL BE CARRIED OUT IN ACCORDANCE WITH CURRENT COUNCIL STANDARDS AND STANDARD DRAWINGS UNLESS DIRECTED OTHERWISE.
4. THE CONTRACTOR SHALL VERIFY LOCATIONS OF ALL EXISTING SERVICES WITH ALL RELEVANT AUTHORITIES BEFORE COMMENCING CONSTRUCTION. ANY COSTS ASSOCIATED WITH REPAIRING DAMAGE TO EXISTING SERVICES SHALL BE PAID FOR BY THE CONTRACTOR.
5. THE CONTRACTOR SHALL ERECT TRAFFIC CONTROL DEVICES IN ACCORDANCE WITH THE RELEVANT AUTHORITY SPECIFICATIONS.
6. GRAVEL COMPACTED AS SPECIFIED.
7. THE CONTRACTOR SHALL VERIFY BENCH MARK LEVELS AND ADVISE THE SUPERINTENDENT OF ANY DISCREPANCY BEFORE THE COMMENCEMENT OF CONSTRUCTION.
8. EMBANKMENT MATERIAL PLACED WITHIN THE ZONE ABOVE A HEIGHT OF 300mm BELOW THE SUBGRADE, SHALL NOT CONTAIN ROCK PARTICLES WITH ANY DIMENSION GREATER THAN 80mm.
9. ACCESS TO EXISTING PROPERTIES TO BE MAINTAINED AT ALL TIMES.
10. EXISTING TREES ON SITE TO BE RETAINED AND PROTECTED WHERE PRACTICABLE, AND ARE ONLY TO BE REMOVED WHERE AGREED UPON BETWEEN THE SUPERINTENDENT AND THE CONTRACTOR.

EXISTING
LOT 3
MPH22711

EXISTING
LOT 128
YL988